

Project
Data

000000

Universal Storage
Lifts

Southwest Solutions
Group

Lewisville, TX

Location

10/13/2025

Date

AWright


Planner

Craig Crock


Sales

Copyright 2025 Southwest Solutions Group. This material is proprietary and confidential and the disclosure, reproduction (by photocopy, film, blueprint or otherwise) or incorporation into any information retrieval system without first receiving written approval from Southwest Solutions Group is expressly prohibited by law.


Revision
schedule

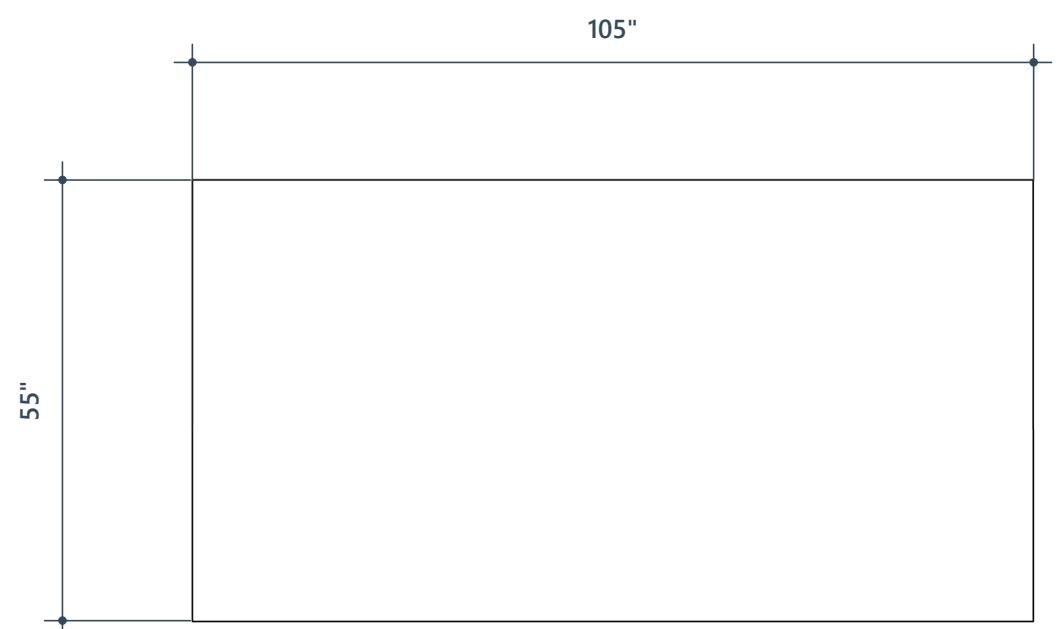


1 Plan
1/2" = 1'-0"

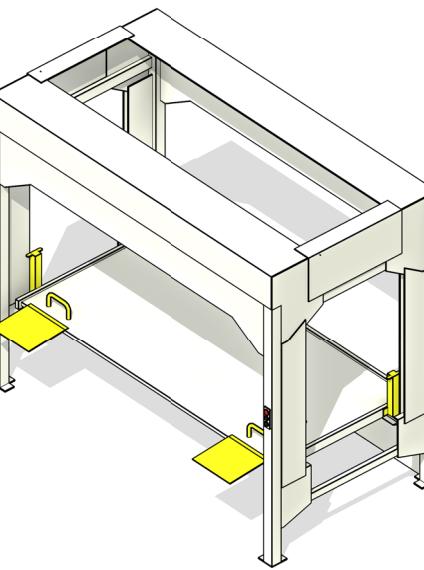

2 3D View

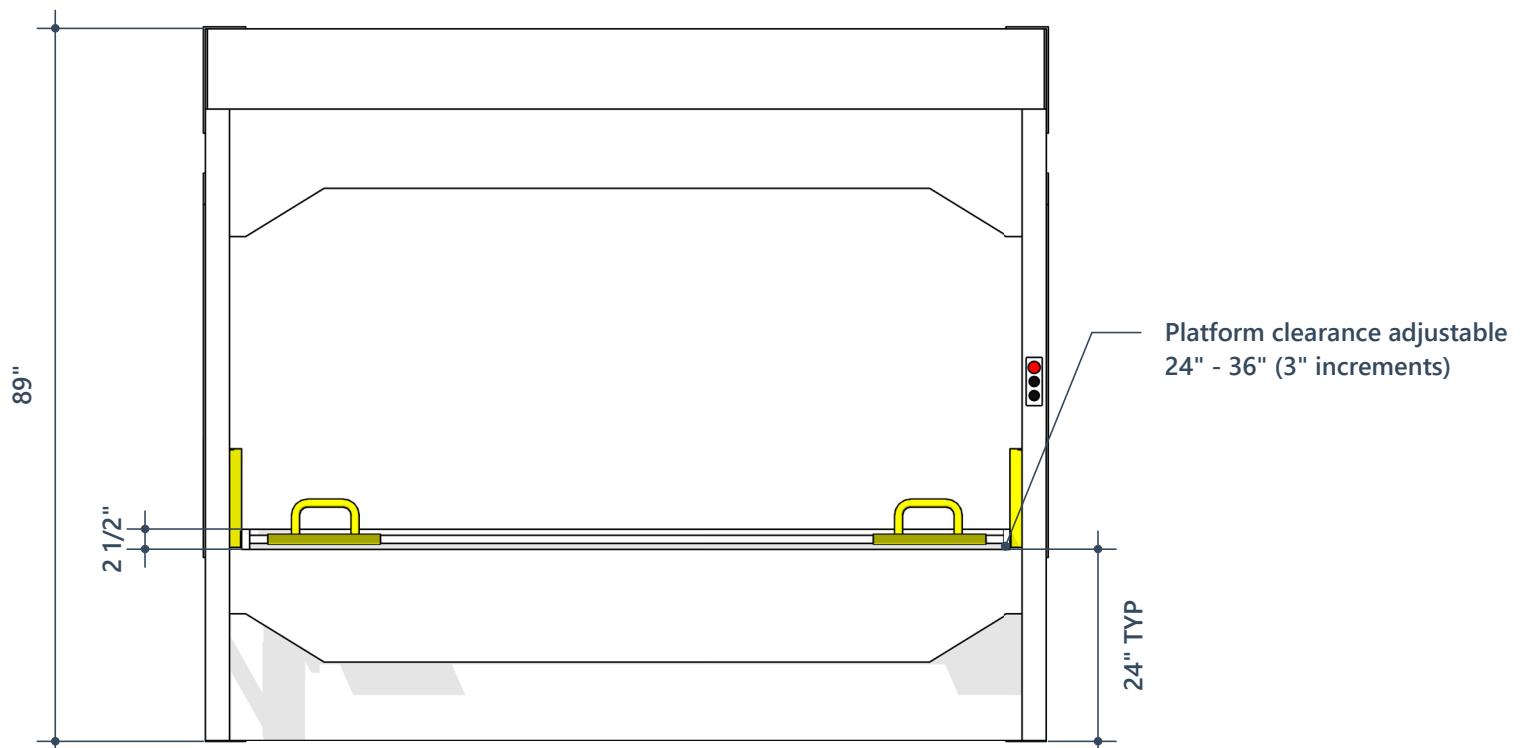


3 Front Elevation
1/2" = 1'-0"

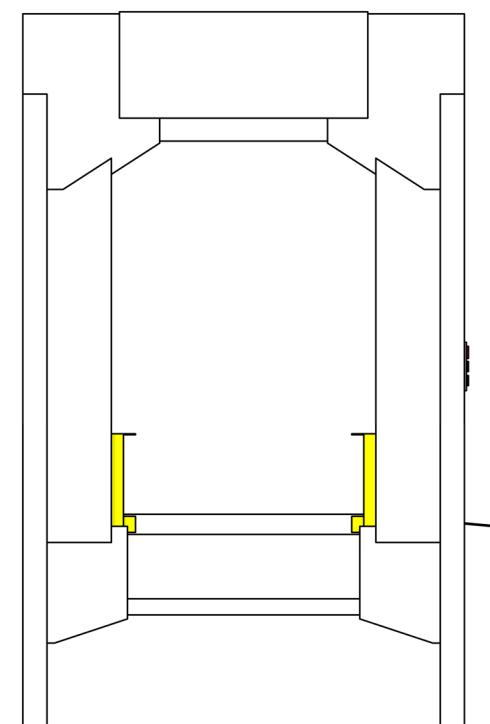


4 Left Elevation
1/2" = 1'-0"


Sheet Number
1.0

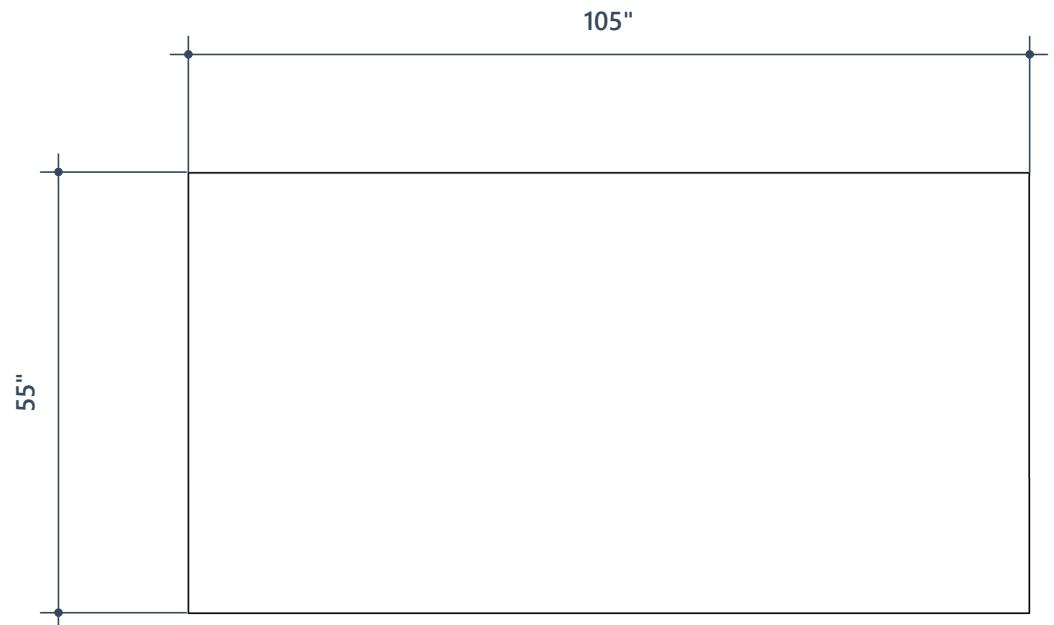


1 Plan
1/2" = 1'-0"

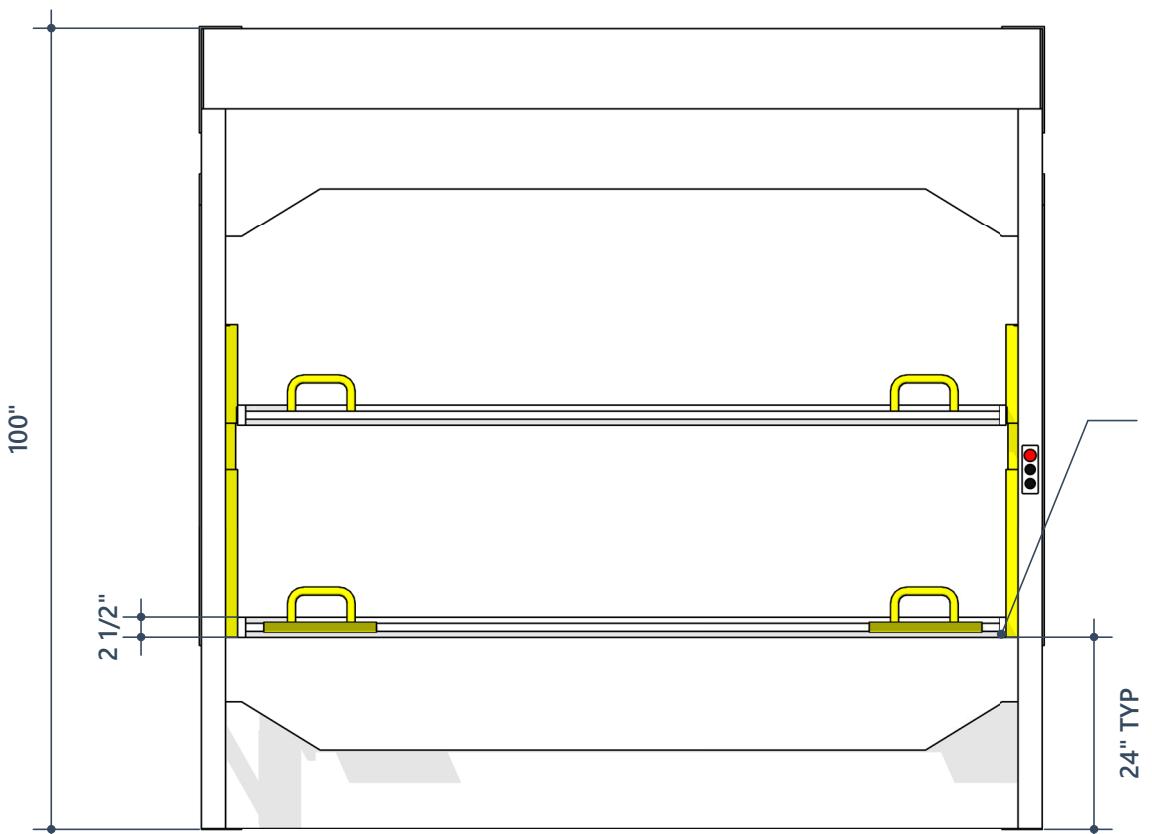

3 Front Elevation
1/2" = 1'-0"

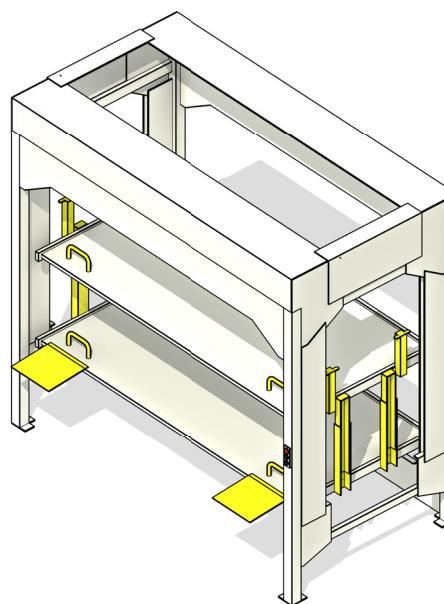

2 3D View

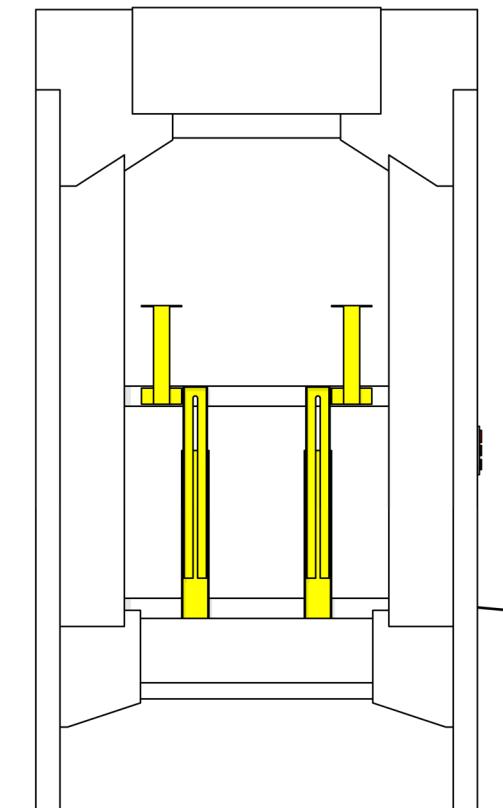

4 Left Elevation
1/2" = 1'-0"

Project
Data

000000

Universal Storage
Lifts

Southwest Solutions
Group

Lewisville, TX

Location

10/13/2025

Date

AWright

Planner

Craig Crock

Sales

Copyright 2025 Southwest Solutions Group. This material is proprietary and confidential and the disclosure, reproduction (by photocopy, film, blueprint or otherwise) or incorporation into any information retrieval system without first receiving written approval from Southwest Solutions Group is expressly prohibited by law.

Revision
schedule


RN Description

Sheet
Info

4 Bed - Front Load

Sheet Number


1.2

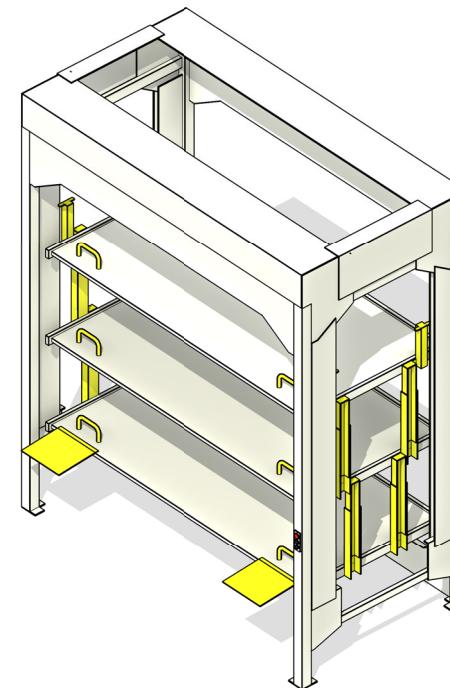


3 Left Elevation
1/2" = 1'-0"






1 Plan
1/2" = 1'-0"

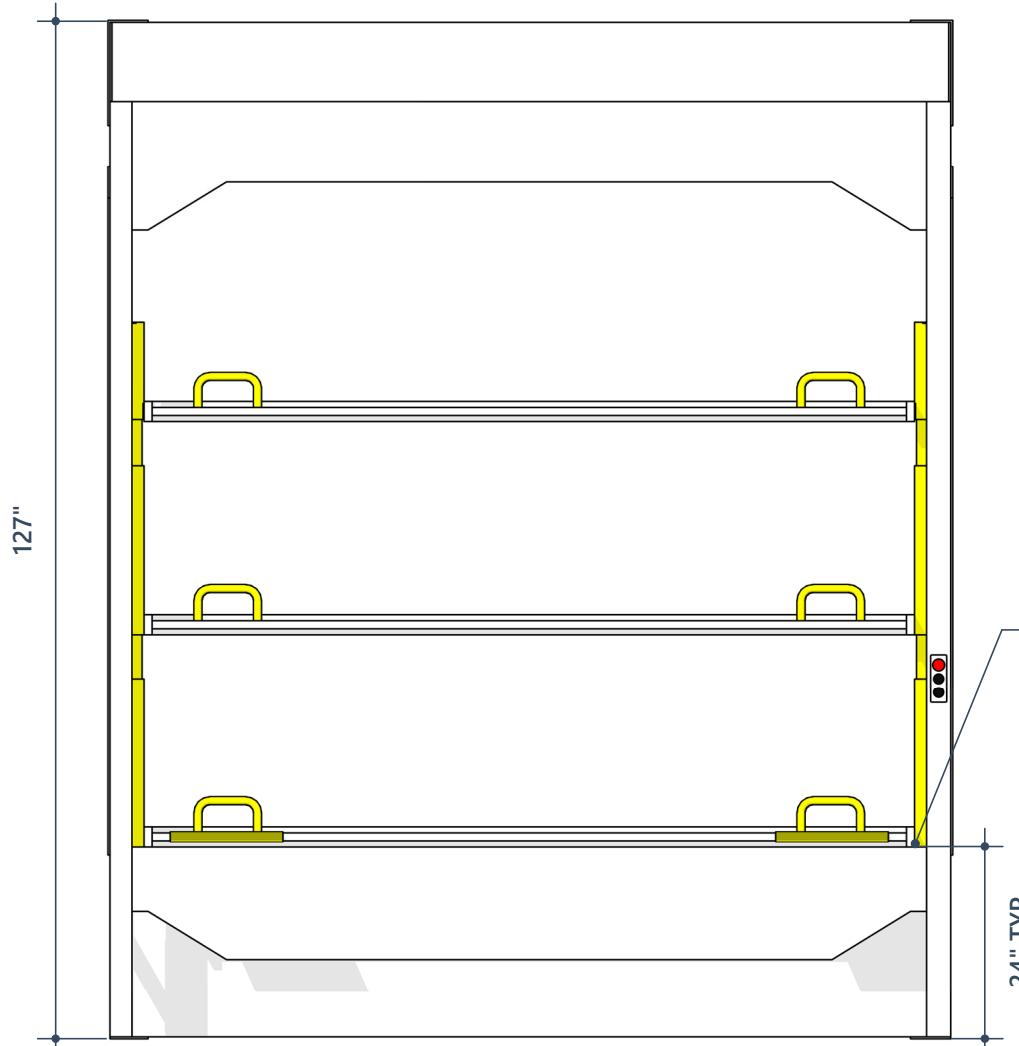


2 Front Elevation
1/2" = 1'-0"

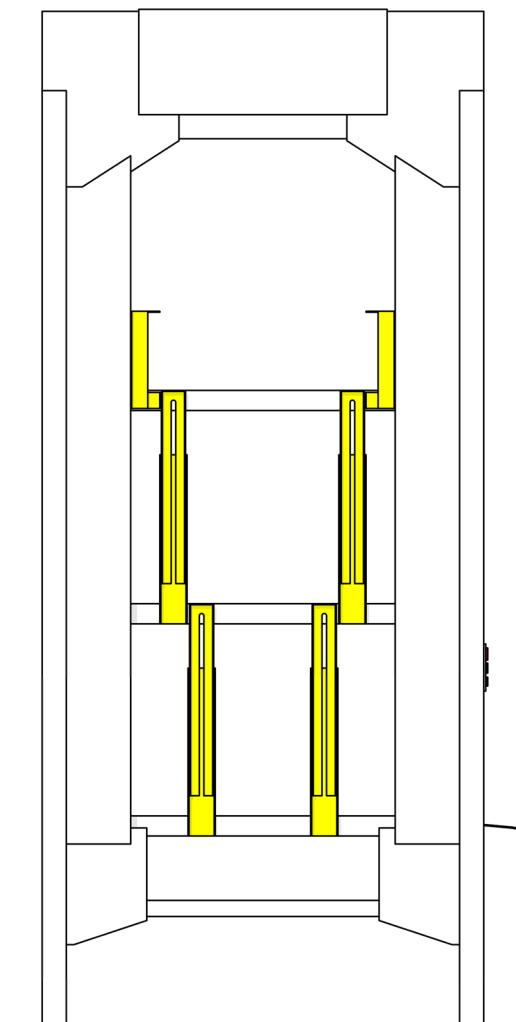

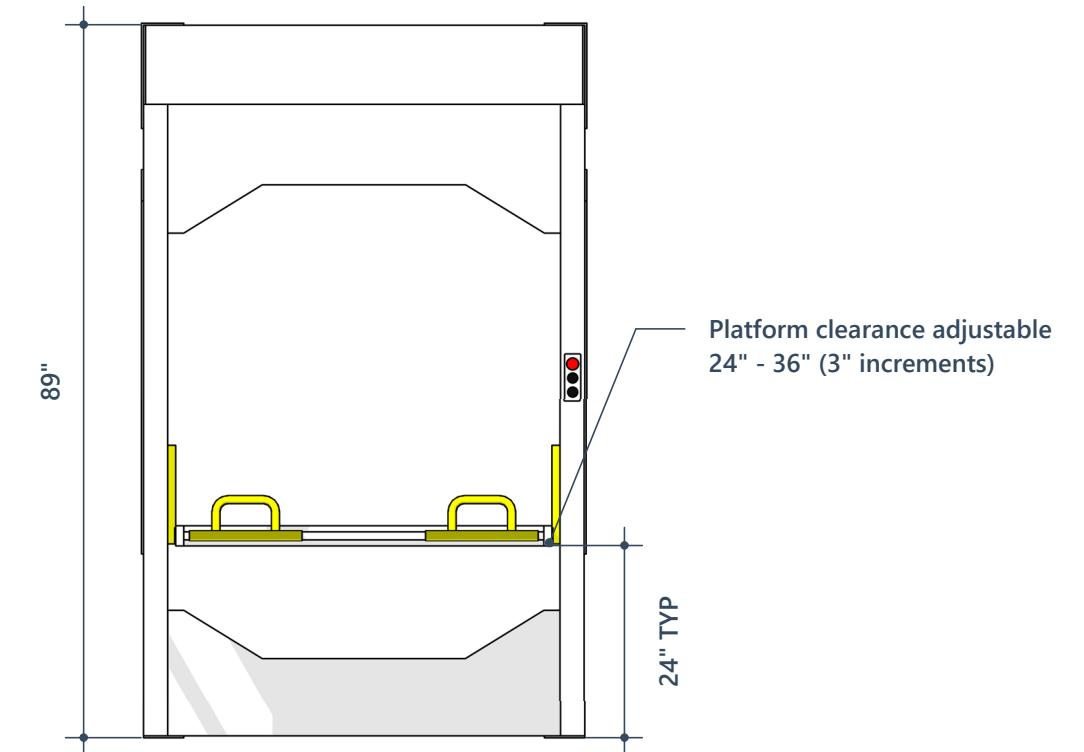
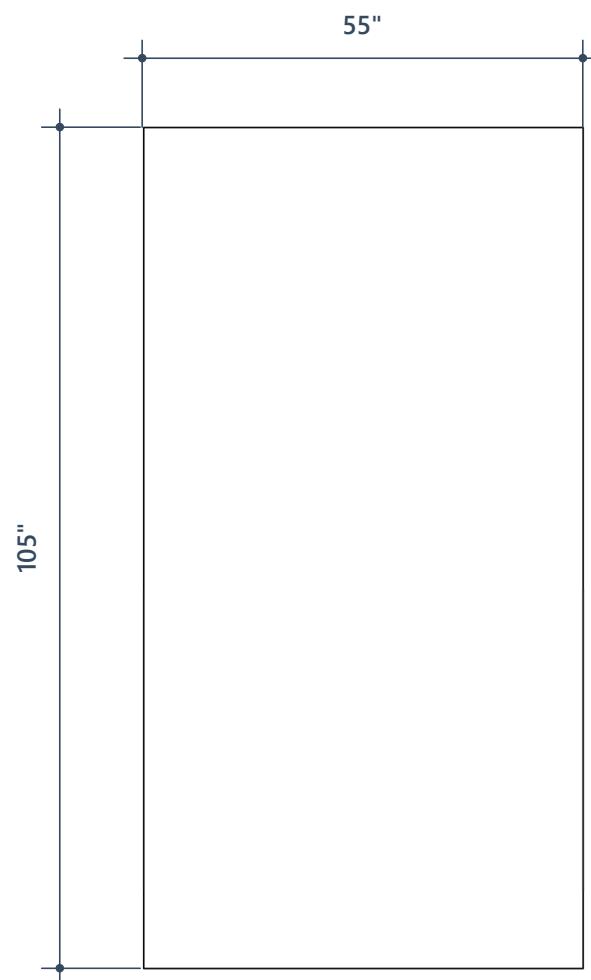
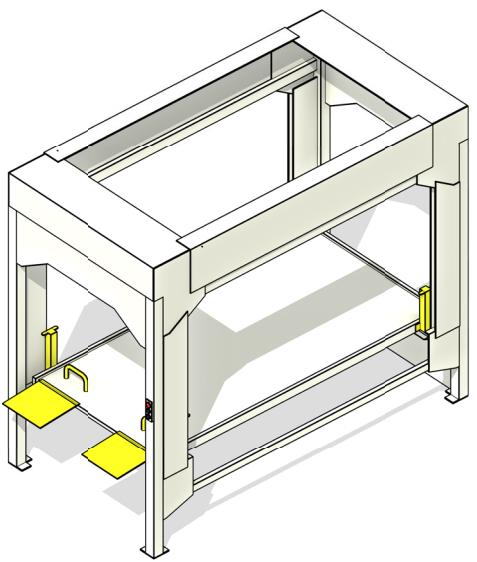


1 Plan
1/2" = 1'-0"

2 Front Elevation
1/2" = 1'-0"

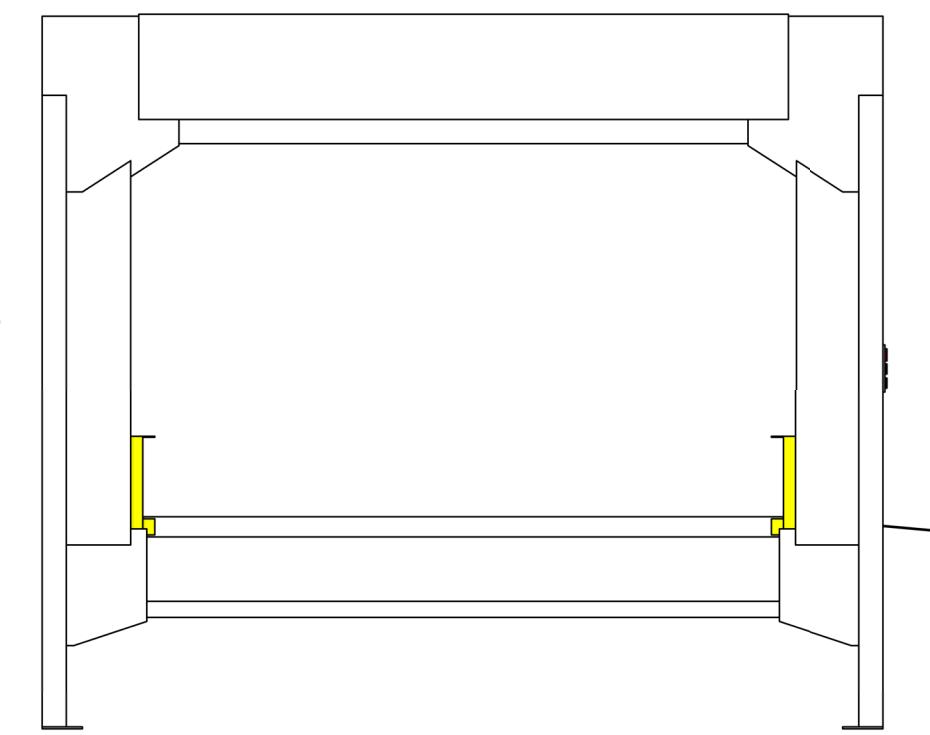


3 Left Elevation
1/2" = 1'-0"

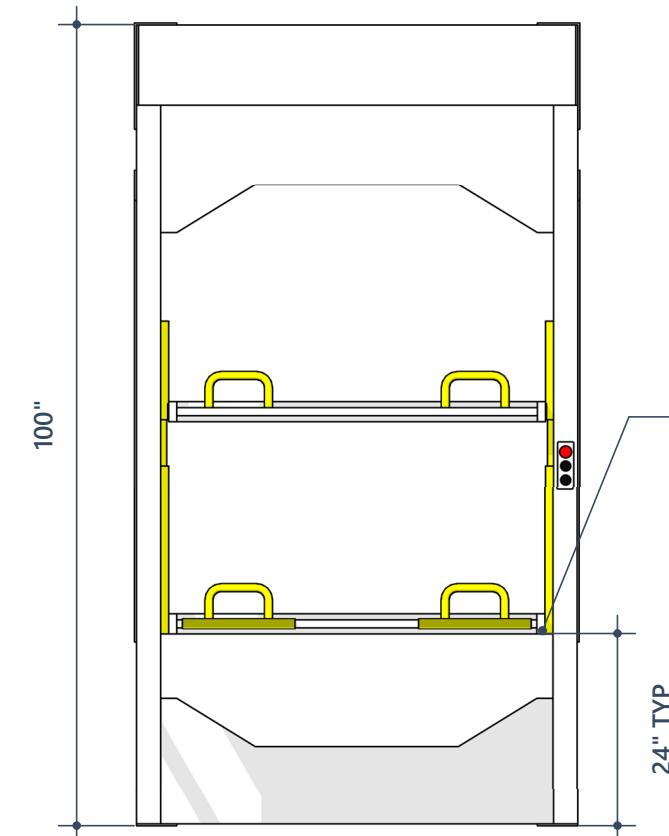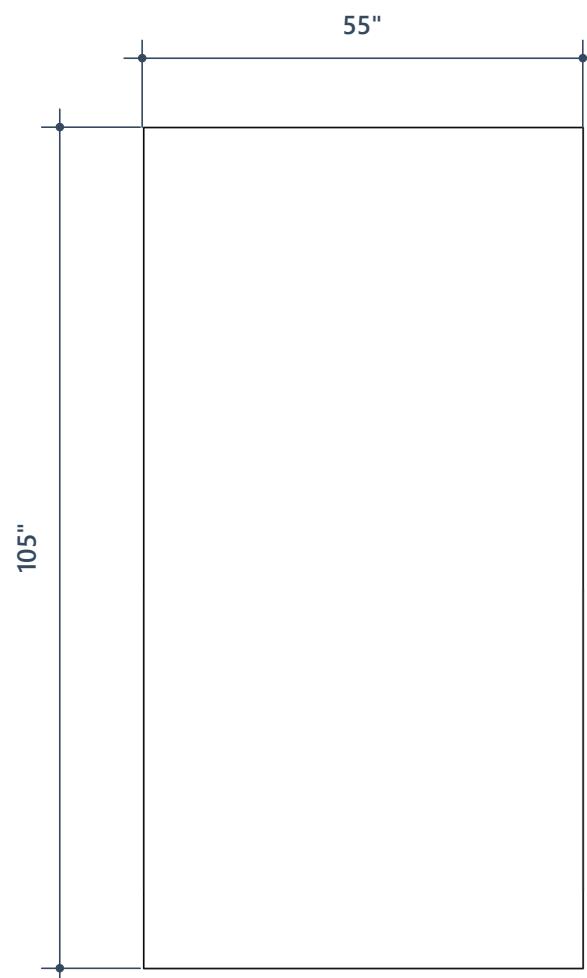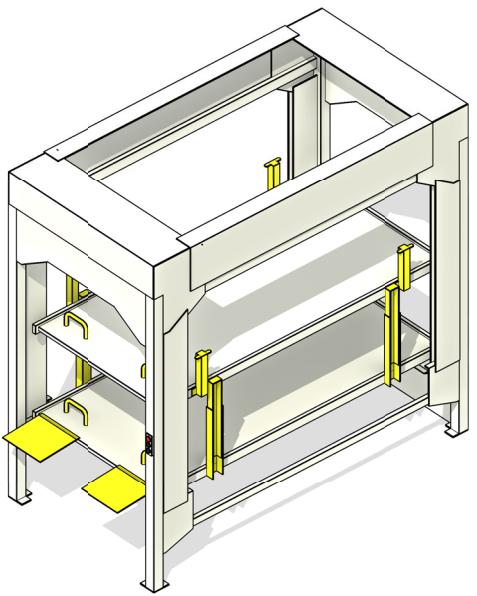

1 Plan
1/2" = 1'-0"

2 Front Elevation
1/2" = 1'-0"

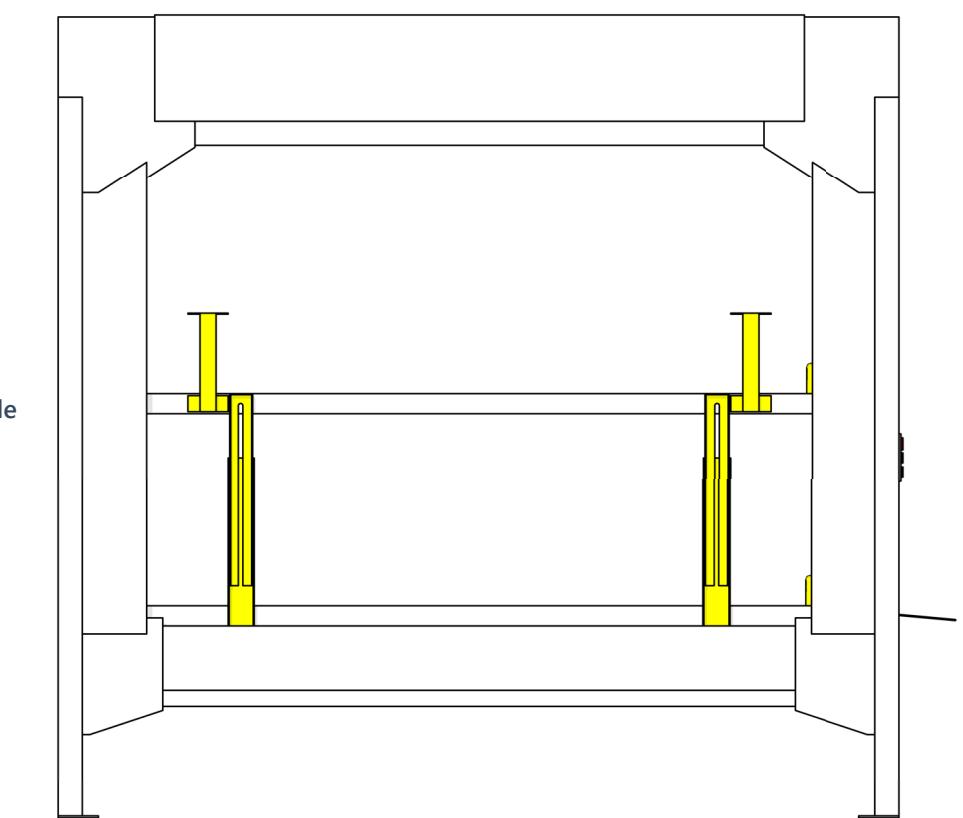

3 Left Elevation
1/2" = 1'-0"

Project
Data

000000

Universal Storage
Lifts

Southwest Solutions
Group

Lewisville, TX

10/13/2025

AWright

Craig Crock

Copyright 2025 Southwest Solutions Group. This material is proprietary and confidential and the disclosure, reproduction (by photocopy, film, blueprint or otherwise) or incorporation into any information retrieval system without first receiving written approval from Southwest Solutions Group is expressly prohibited by law.




Revision
schedule

RN Description

Sheet
Info


3 Bed - Side Load

Sheet Number
2.1

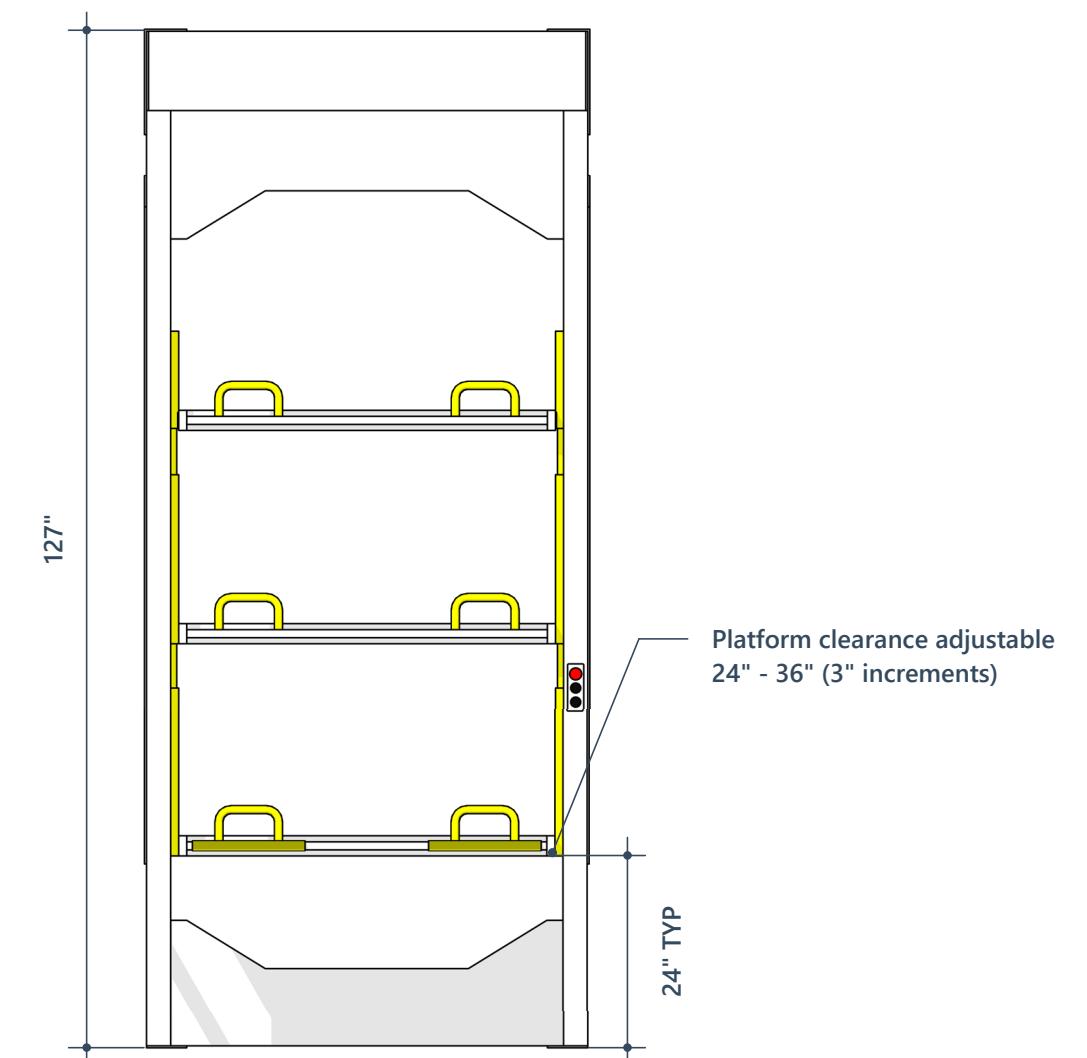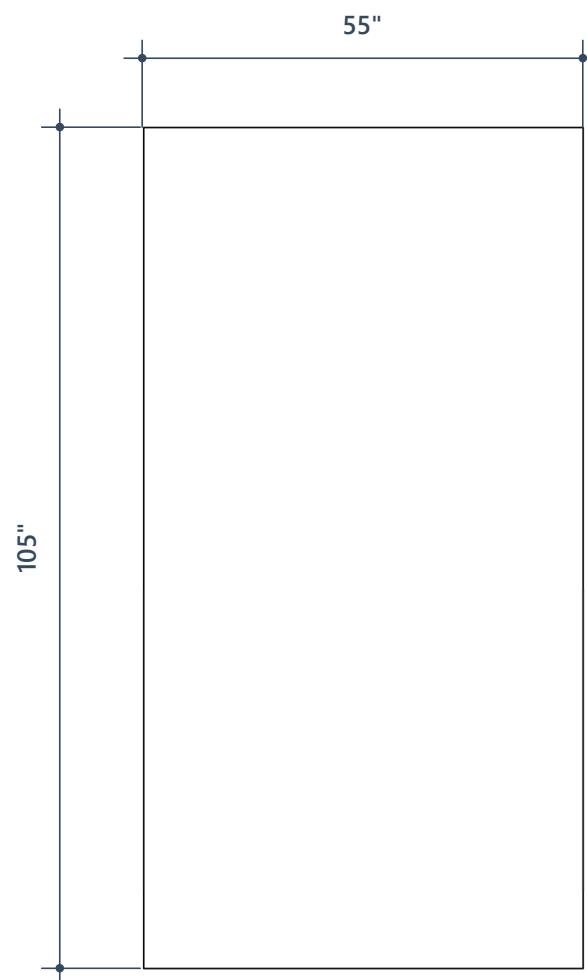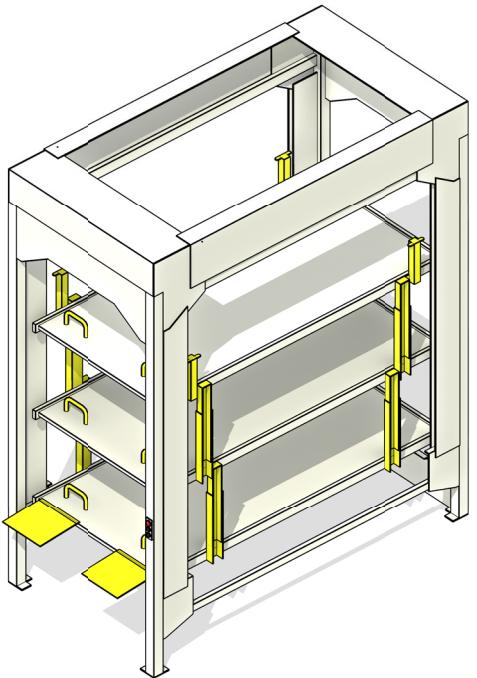

1 Plan
1/2" = 1'-0"

2 Front Elevation
1/2" = 1'-0"

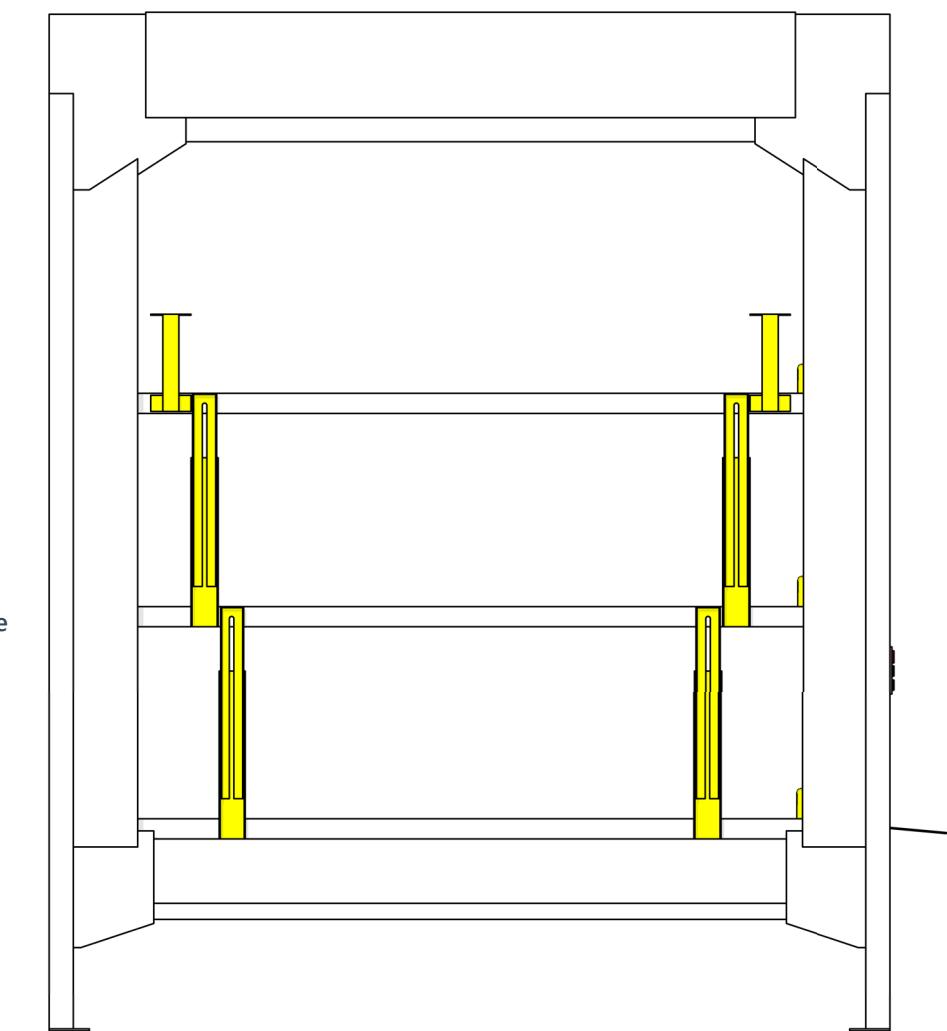

3 Left Elevation
1/2" = 1'-0"

Project
Data

000000 Number

Universal Storage Name
Lifts

Southwest Solutions Company
Group

Lewisville, TX Location

10/13/2025 Date

AWright Planner

Craig Crock Sales

Copyright 2025 Southwest Solutions Group. This material is proprietary and confidential and the disclosure, reproduction (by photocopy, film, blueprint or otherwise) or incorporation into any information retrieval system without first receiving written approval from Southwest Solutions Group is expressly prohibited by law.

Revision
schedule




RN Description

Sheet
Info

4 Bed - Side Load

Sheet Number

2.2

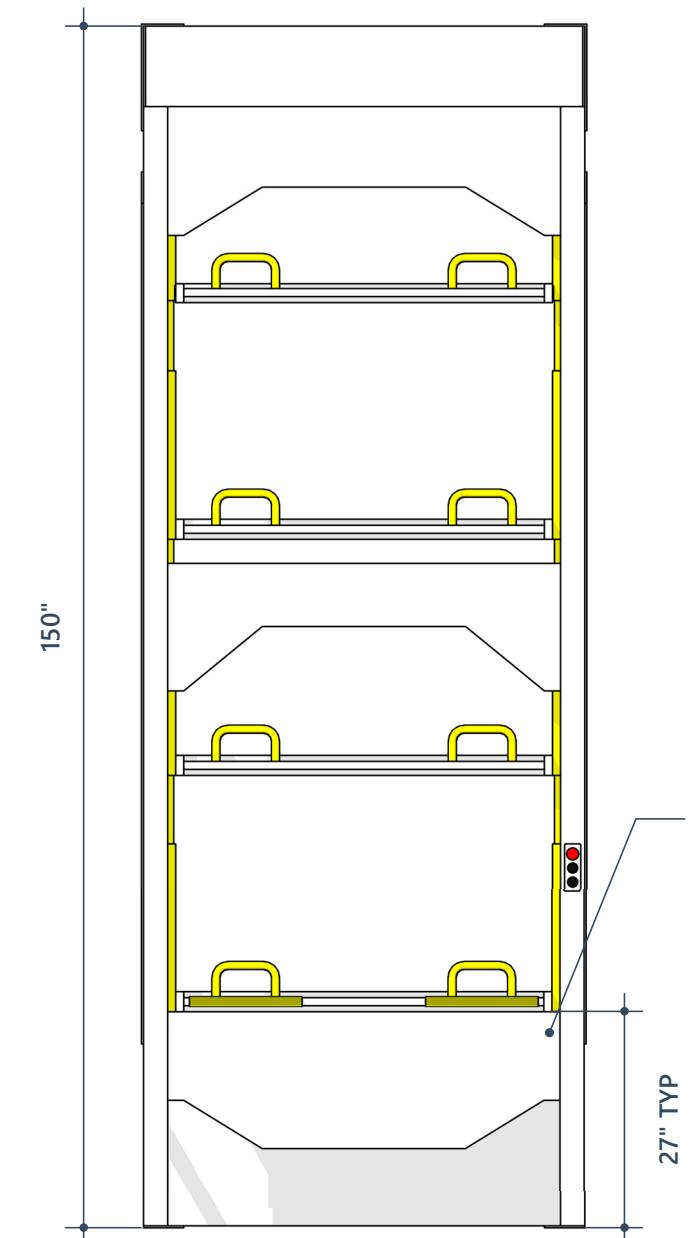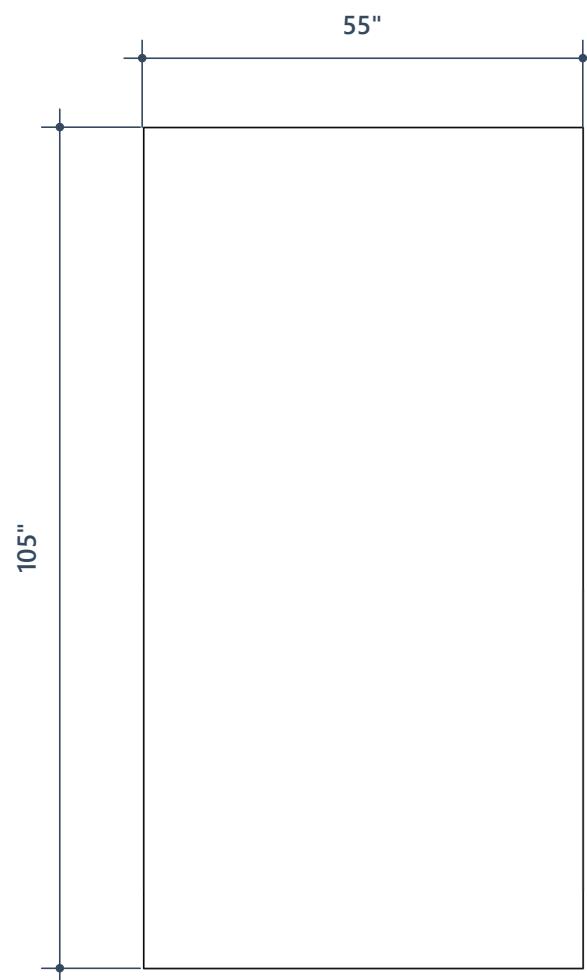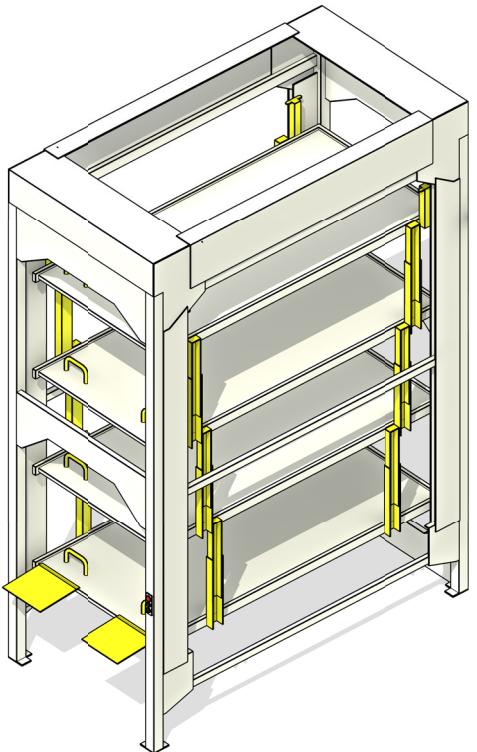

1 Plan
1/2" = 1'-0"

2 Front Elevation
1/2" = 1'-0"

